


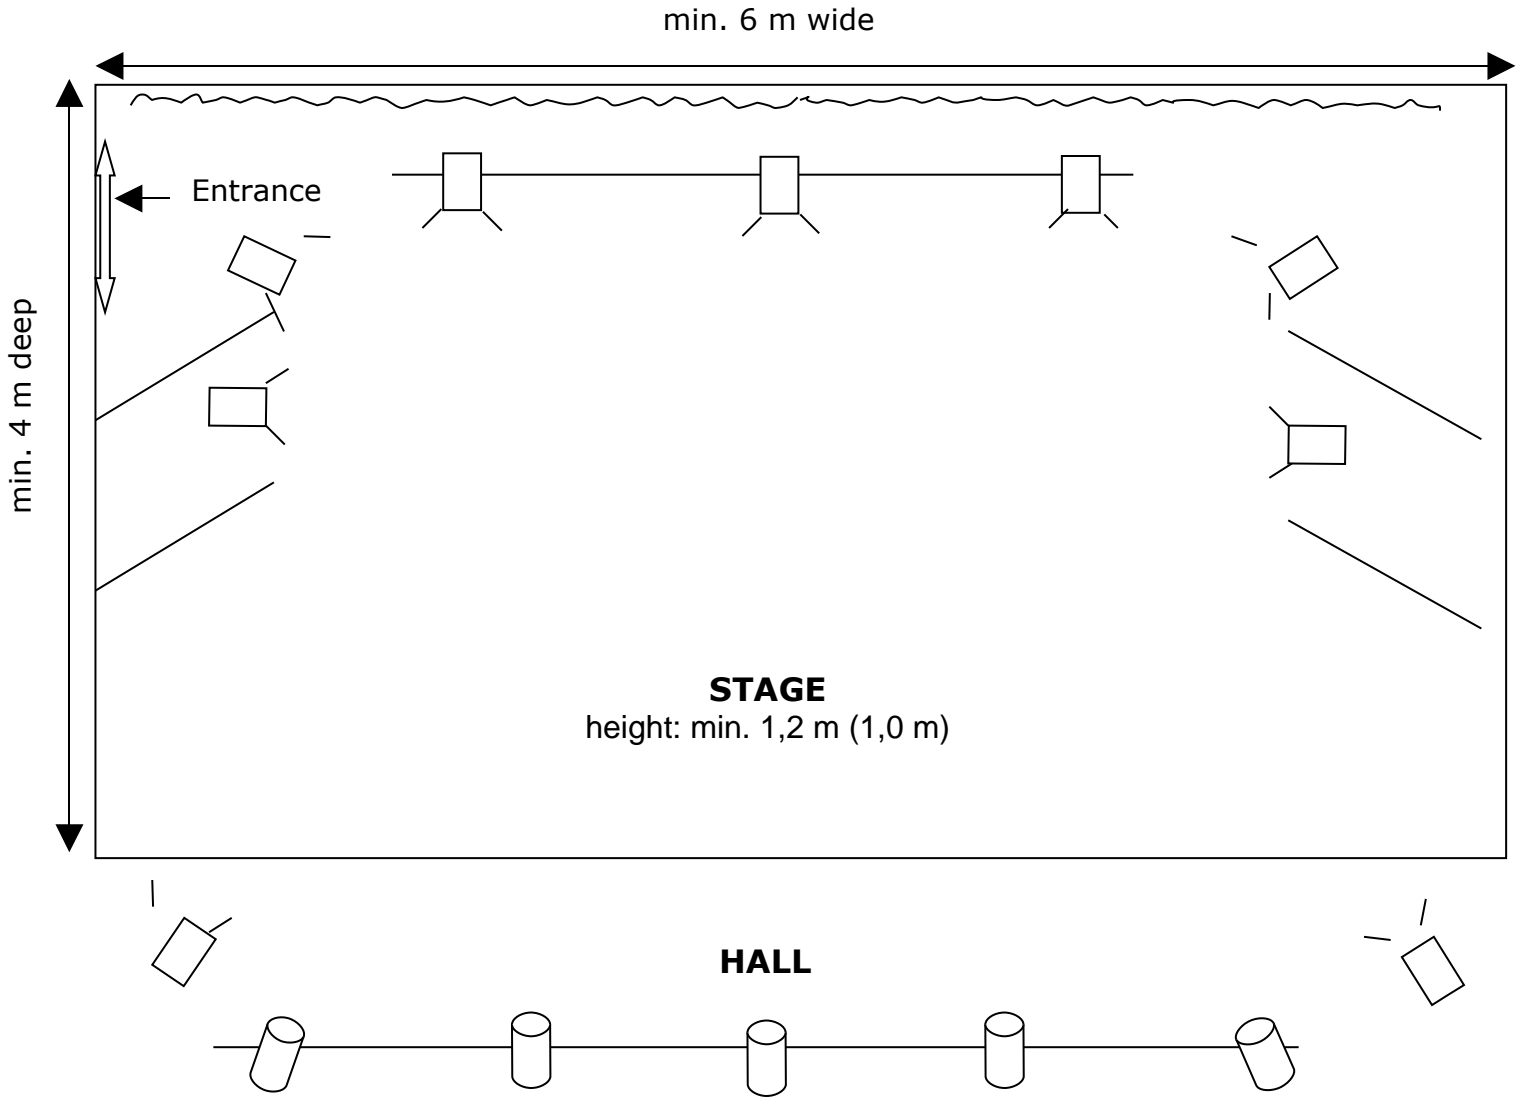

LIGHTING PLAN



 PC or fresnel projectors
1000 / 650 W

 Profile spots 1000 W